
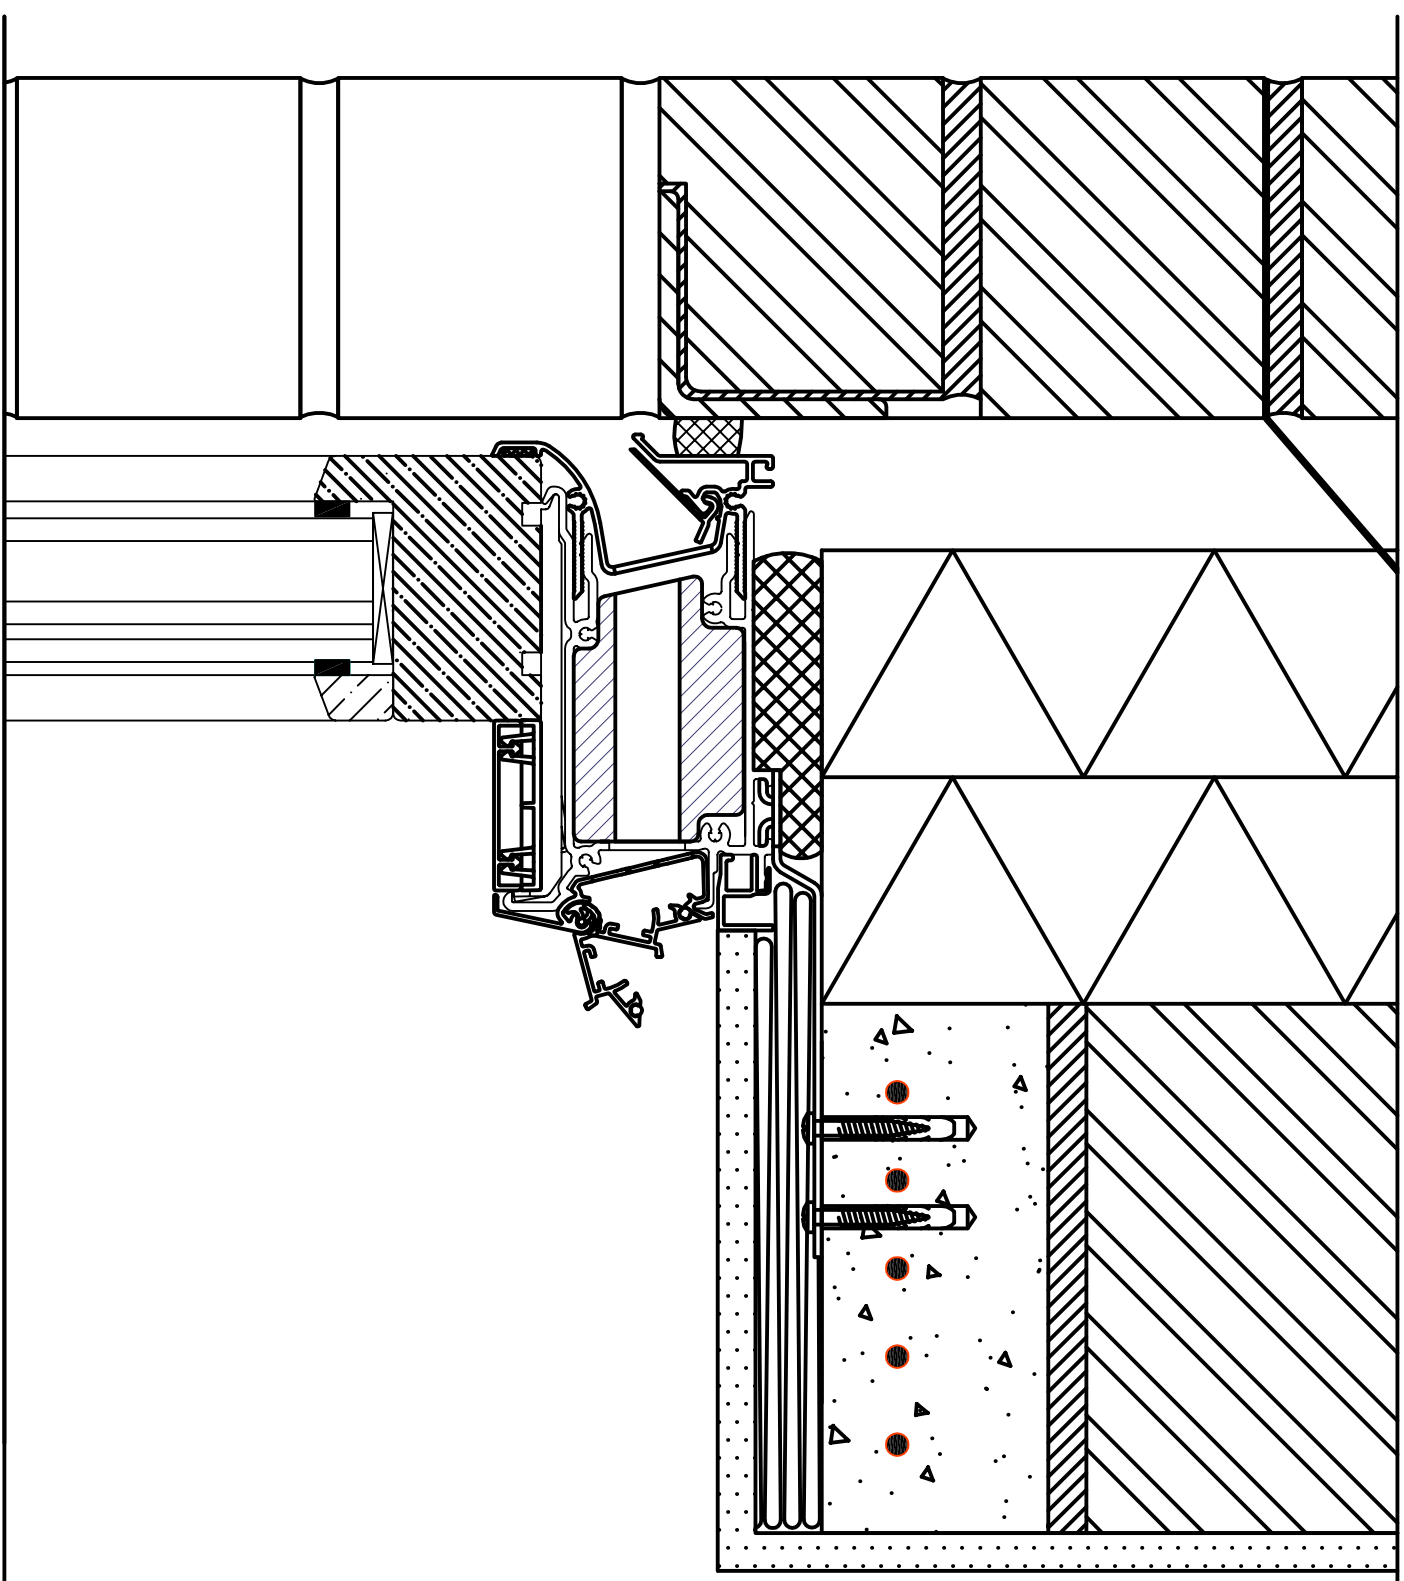
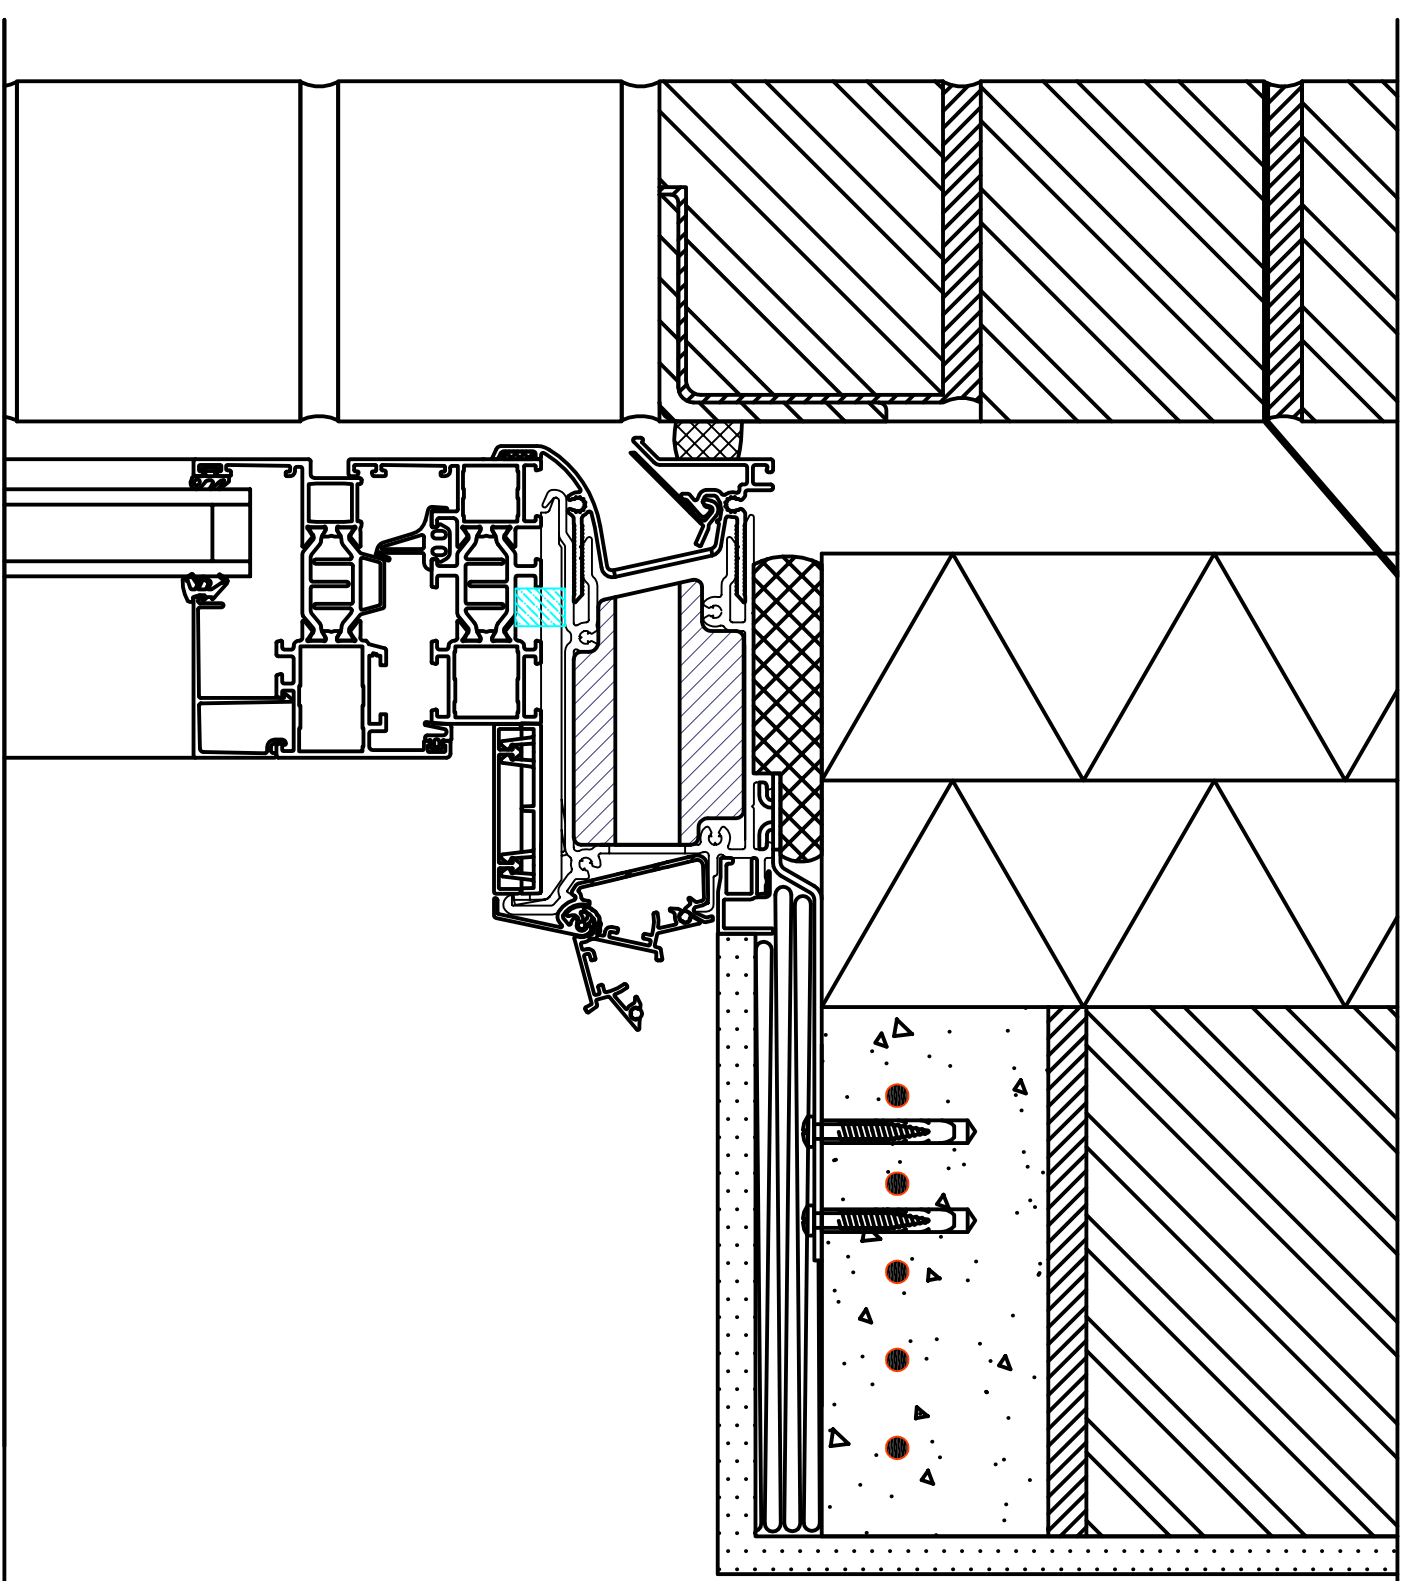


PVC

Alu

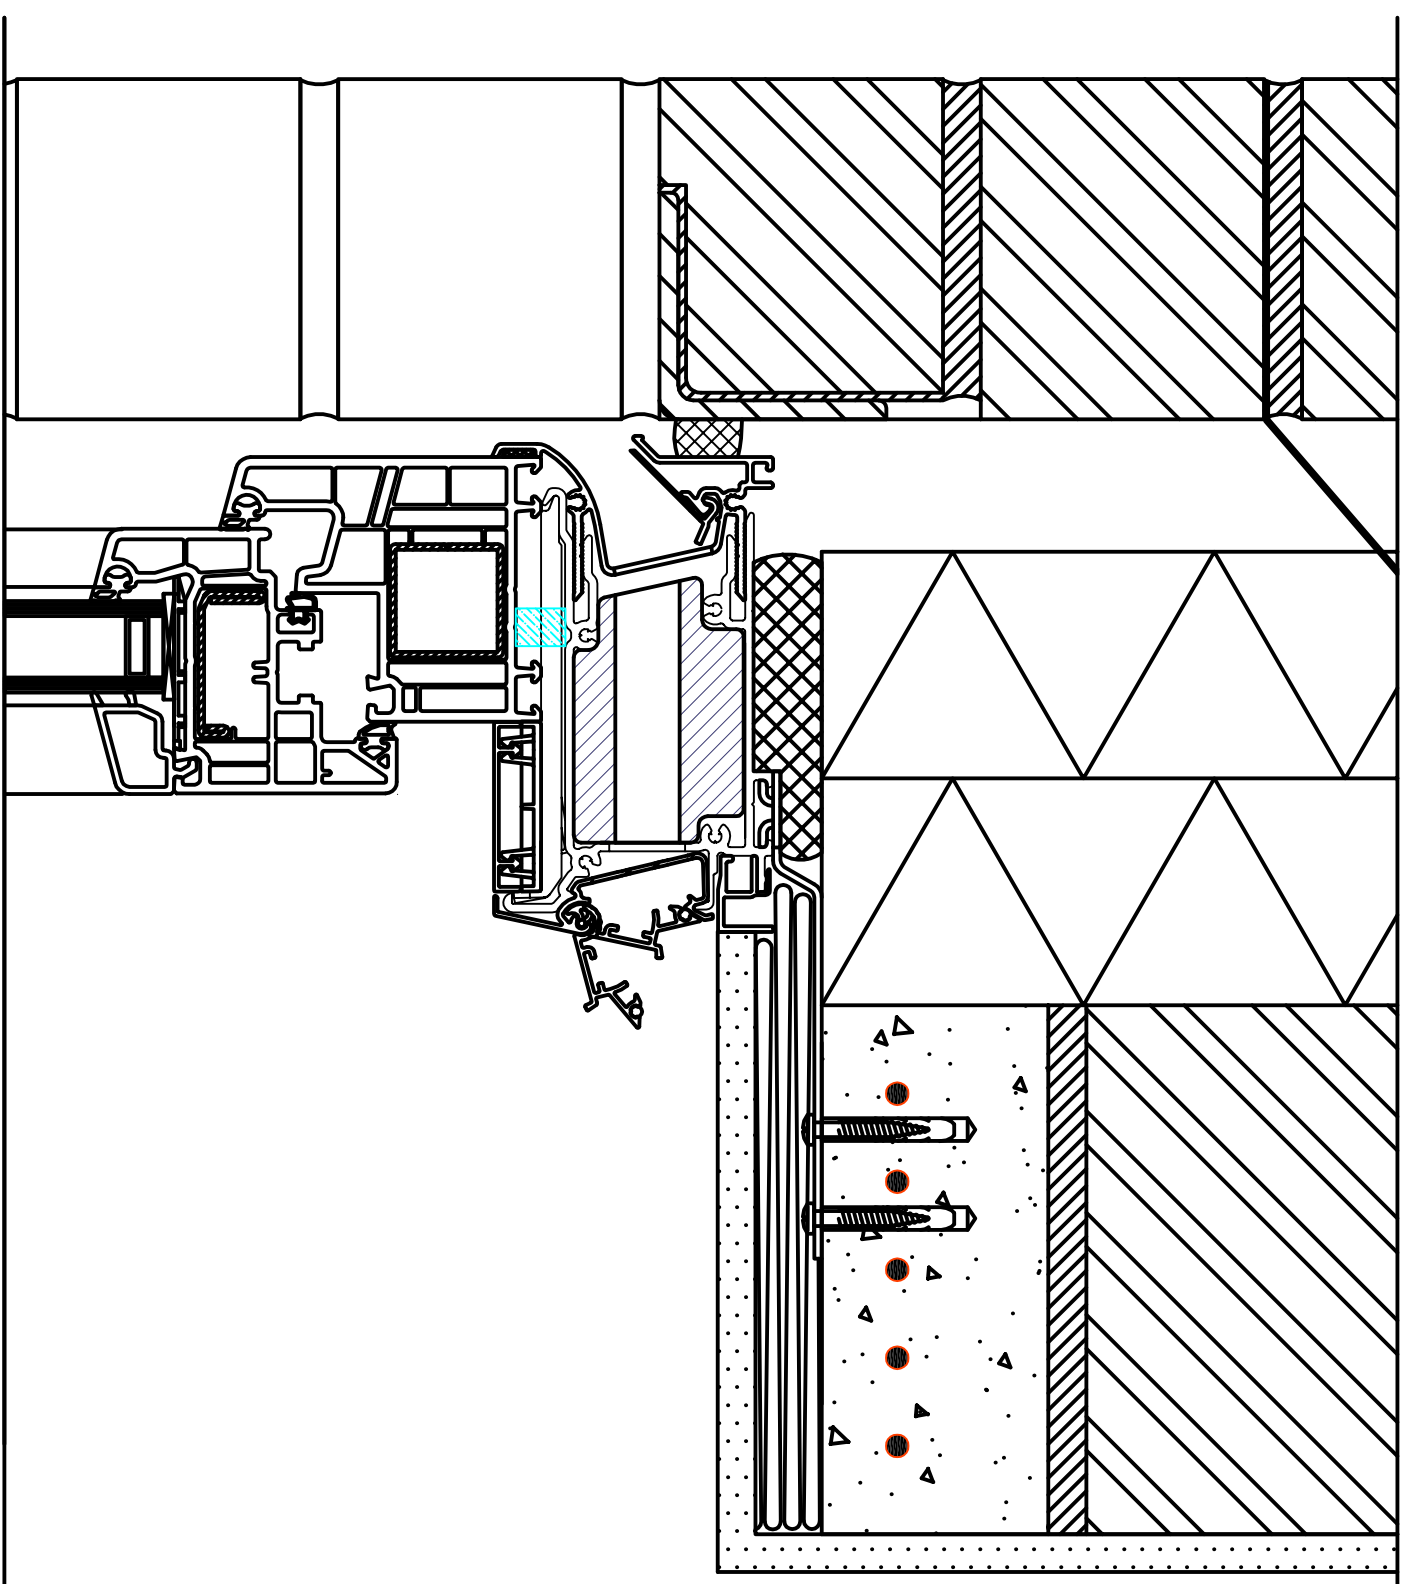

Bois

Hout

Wood


Holz

Profil en remplissage

Afwerkingsprofiel

Finishing profile

Außfüllprofil

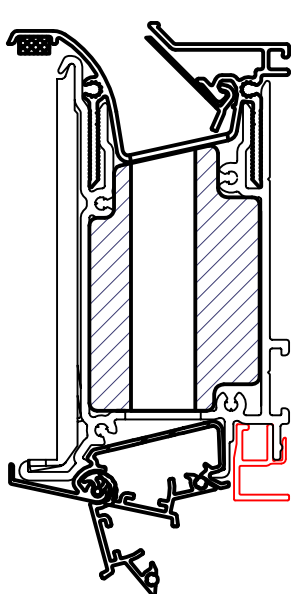

Volet roulant

Rolluik

Roller shutter

Rolladen

Le bac à volet doit être autoporteur.
(l'Invisivent ne supporte aucune pression)
Het rolluik moet zelfdragend zijn.
(mag geen druk uitoefenen op het Invisivent rooster)
The roller shutter box must be self-supporting.
(no pressure may occur onto the Invisivent)
Rolladenkästen müssen selbsttragend sein.
(darf kein Druck ausüben auf dem Invisivent Gitter)

