

A





B

C

D

E

F

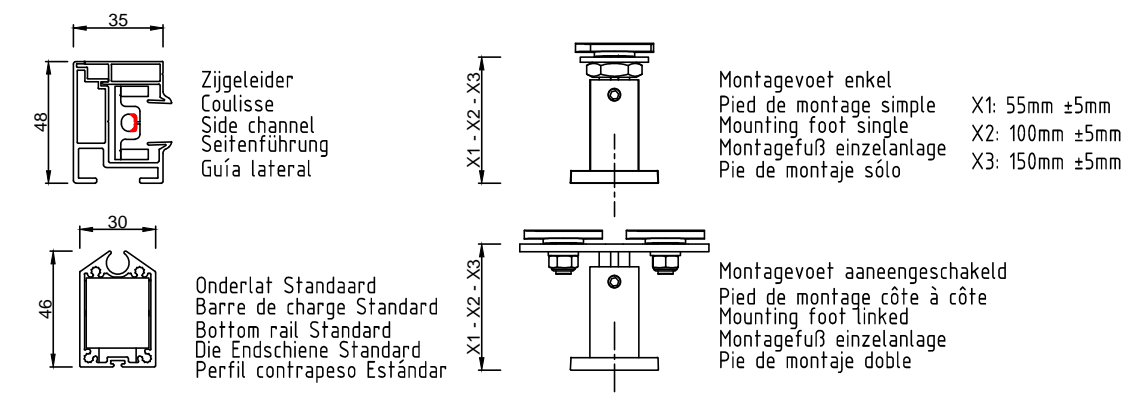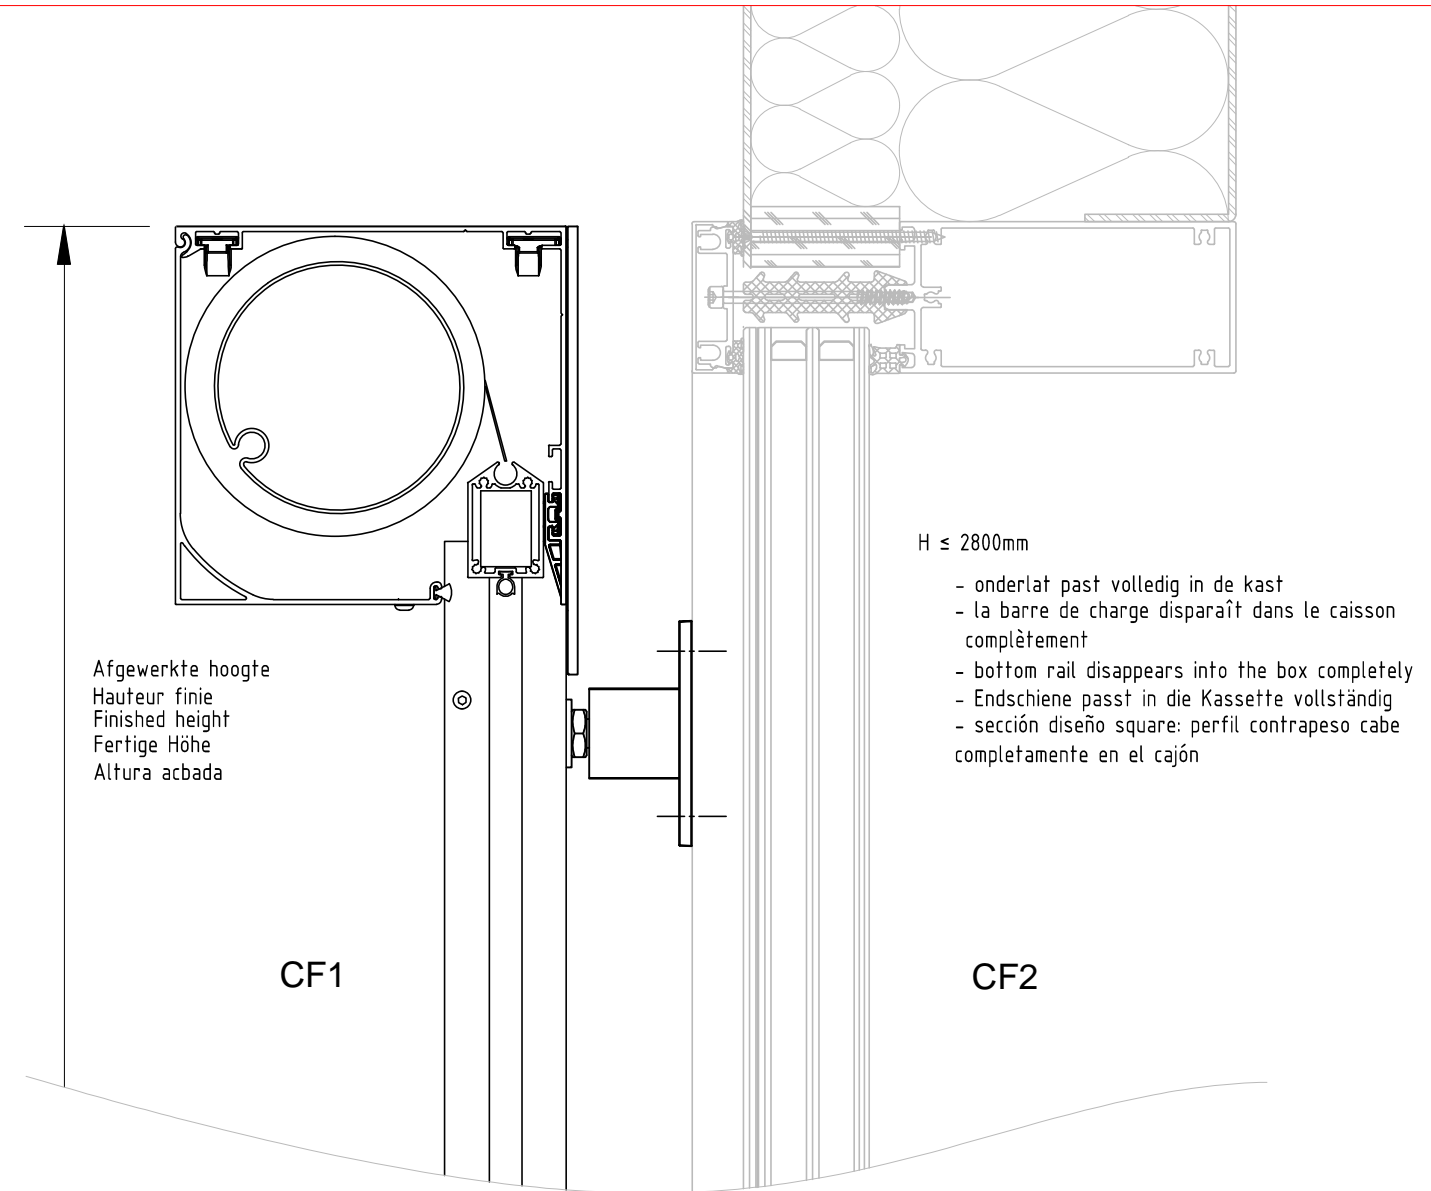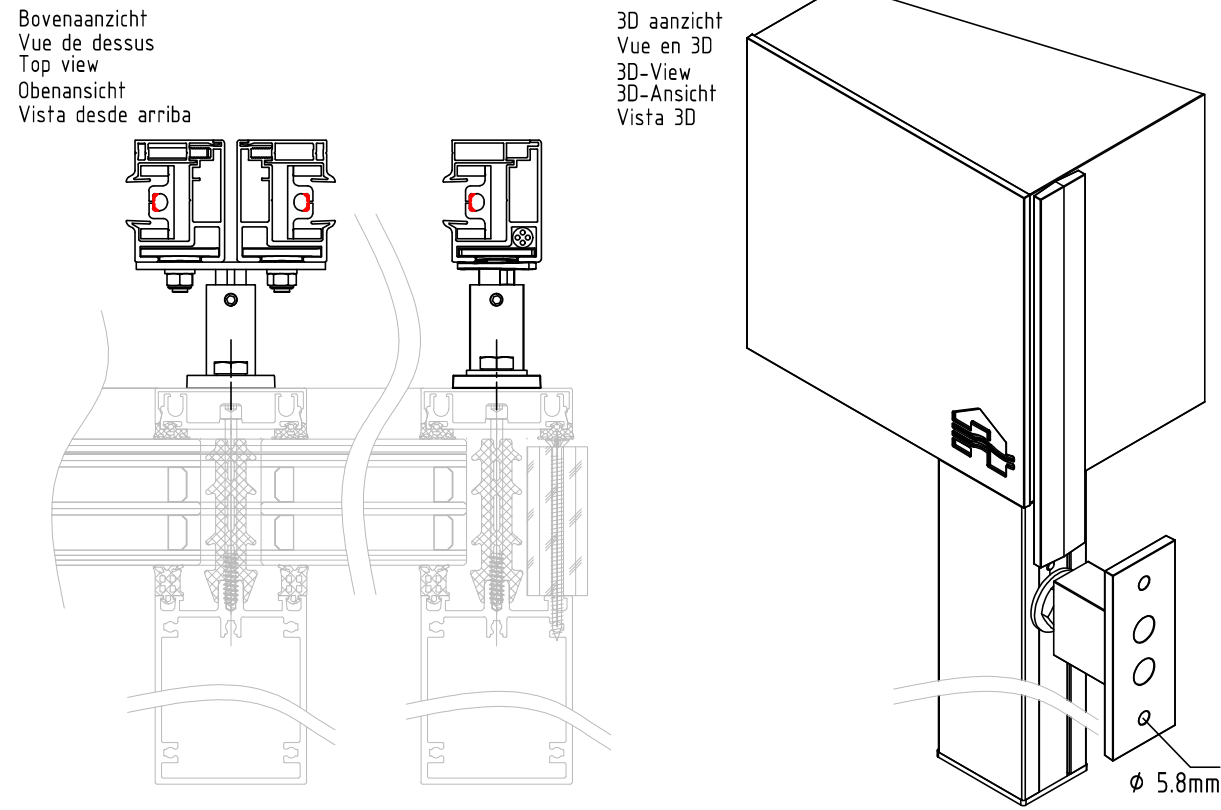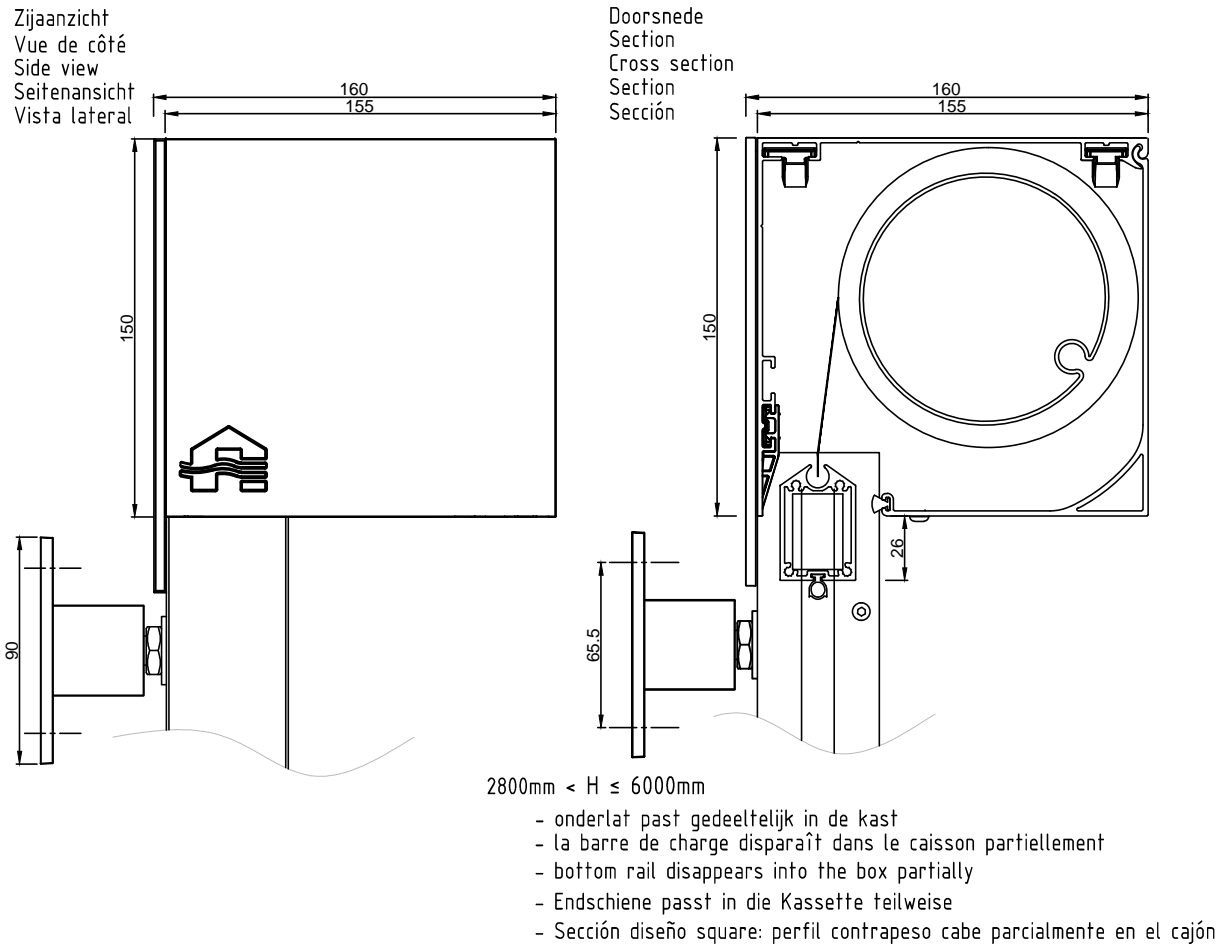

Montagesituatie 1+ - voorbouw, geplaatst op een afstand t.o.v.de vliesgevel  
Montage 1+ - avant-corps, placé à une certaine distance par rapport à la façade (rideau)  
Installation method 1+ - surface-mounted, placed at a distance relative to the curtain wall  
Einbauweise 1+ - vorbau, wird in einem bestimmten abstand zur (vorhang) fassade montiert  
Tipo de montaje 1+ - montaje por delante, montado a cierta distancia del muro cortina



**RENSON®**  
Creating healthy spaces

Industriezone "Flanders field"  
8790 Waregem (Belgium)  
Tel. 056/62.71.11 Fax. 056/60.28.51

Drawn by shout	Date 08/09/2015	Scale 1/3
Fixscreen® 150 <sup>EV</sup> Square		Version 1
MS1+/M1+/EW1+/IM1+/TdM1+ vliesgevel/mur-rideau/Curtain wall/Fassade aus Glas/muro cortina		Page 1/1
		A3